

Liriope
Groundcover

3 Crepe Myrtles
(Pale Pink)

Moon Lighting
Mounted On Existing
Trees


Gale Nurseries Inc.
 1115 South Main Street, New York, New York 10038
 Phone: 212-691-1000
 Fax: 212-691-1001

REVISION

Bingham Court
 Philadelphia, PA, 19147

DATE: 11/11/04
 DRAWING NO. 1115

COURTYARD PLANTER
 SCALE: 1/4" = 1'-0"

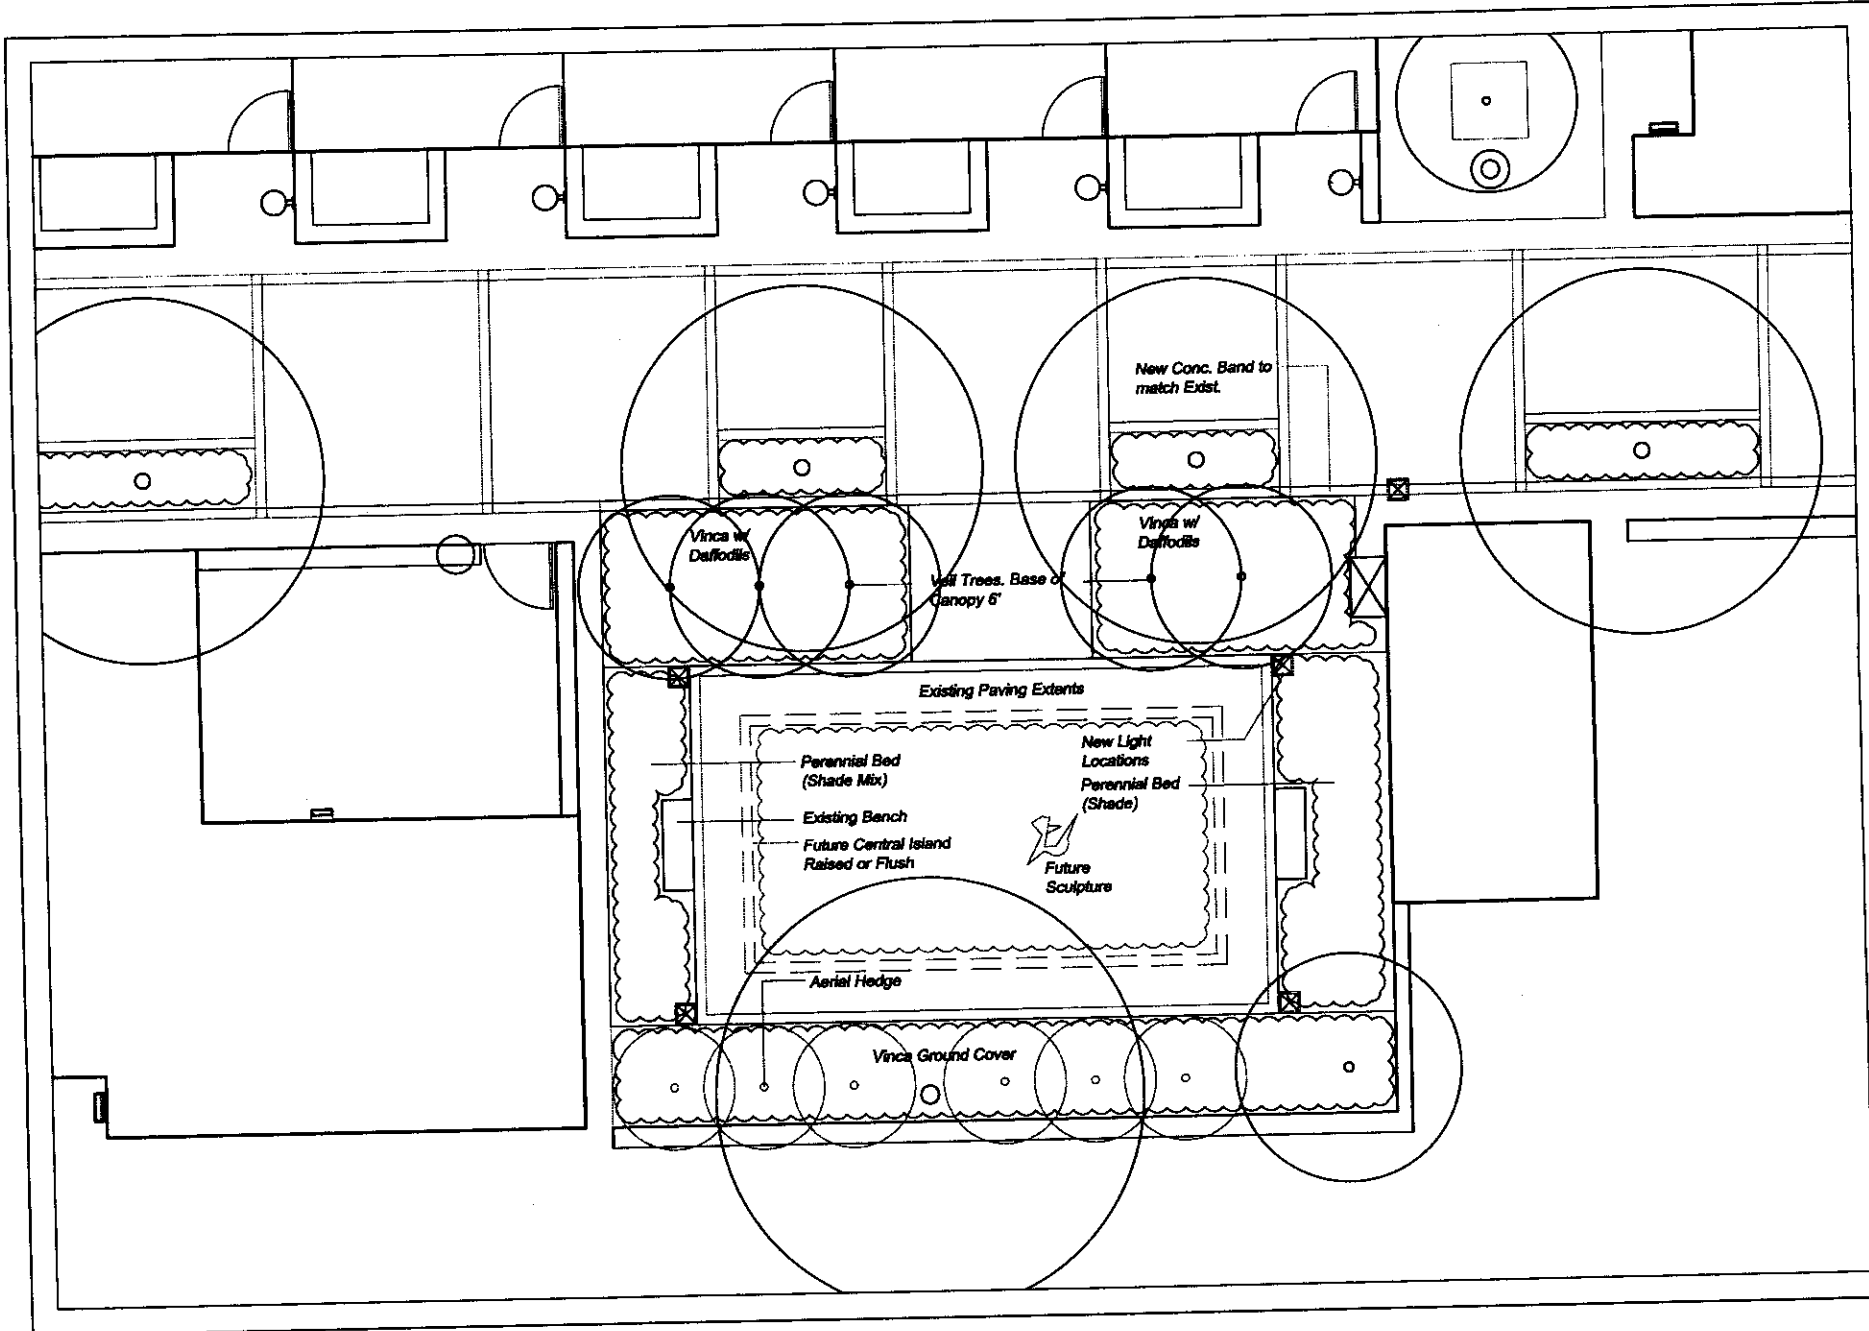

GALE RAINBOWS INC.
 1111 Locust Street, Suite 201, Philadelphia, Pennsylvania, 19104
 PHILADELPHIA, PA. 19104

REVISIONS

Bingham Court
 Philadelphia, PA, 19147

DESIGNED BY
 DRAWN BY
 MANAGED BY


SOUTH GARDEN
 DATE: 8-12-04
 SCALE: 1/4" = 1'-0"

SPURCE STREET

4TH STREET

WILLOW ALLEY
AREA


6TH STREET

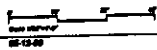

BINGHAM COURT MASTERPLAN

WILLOWVILLE, OH 44097



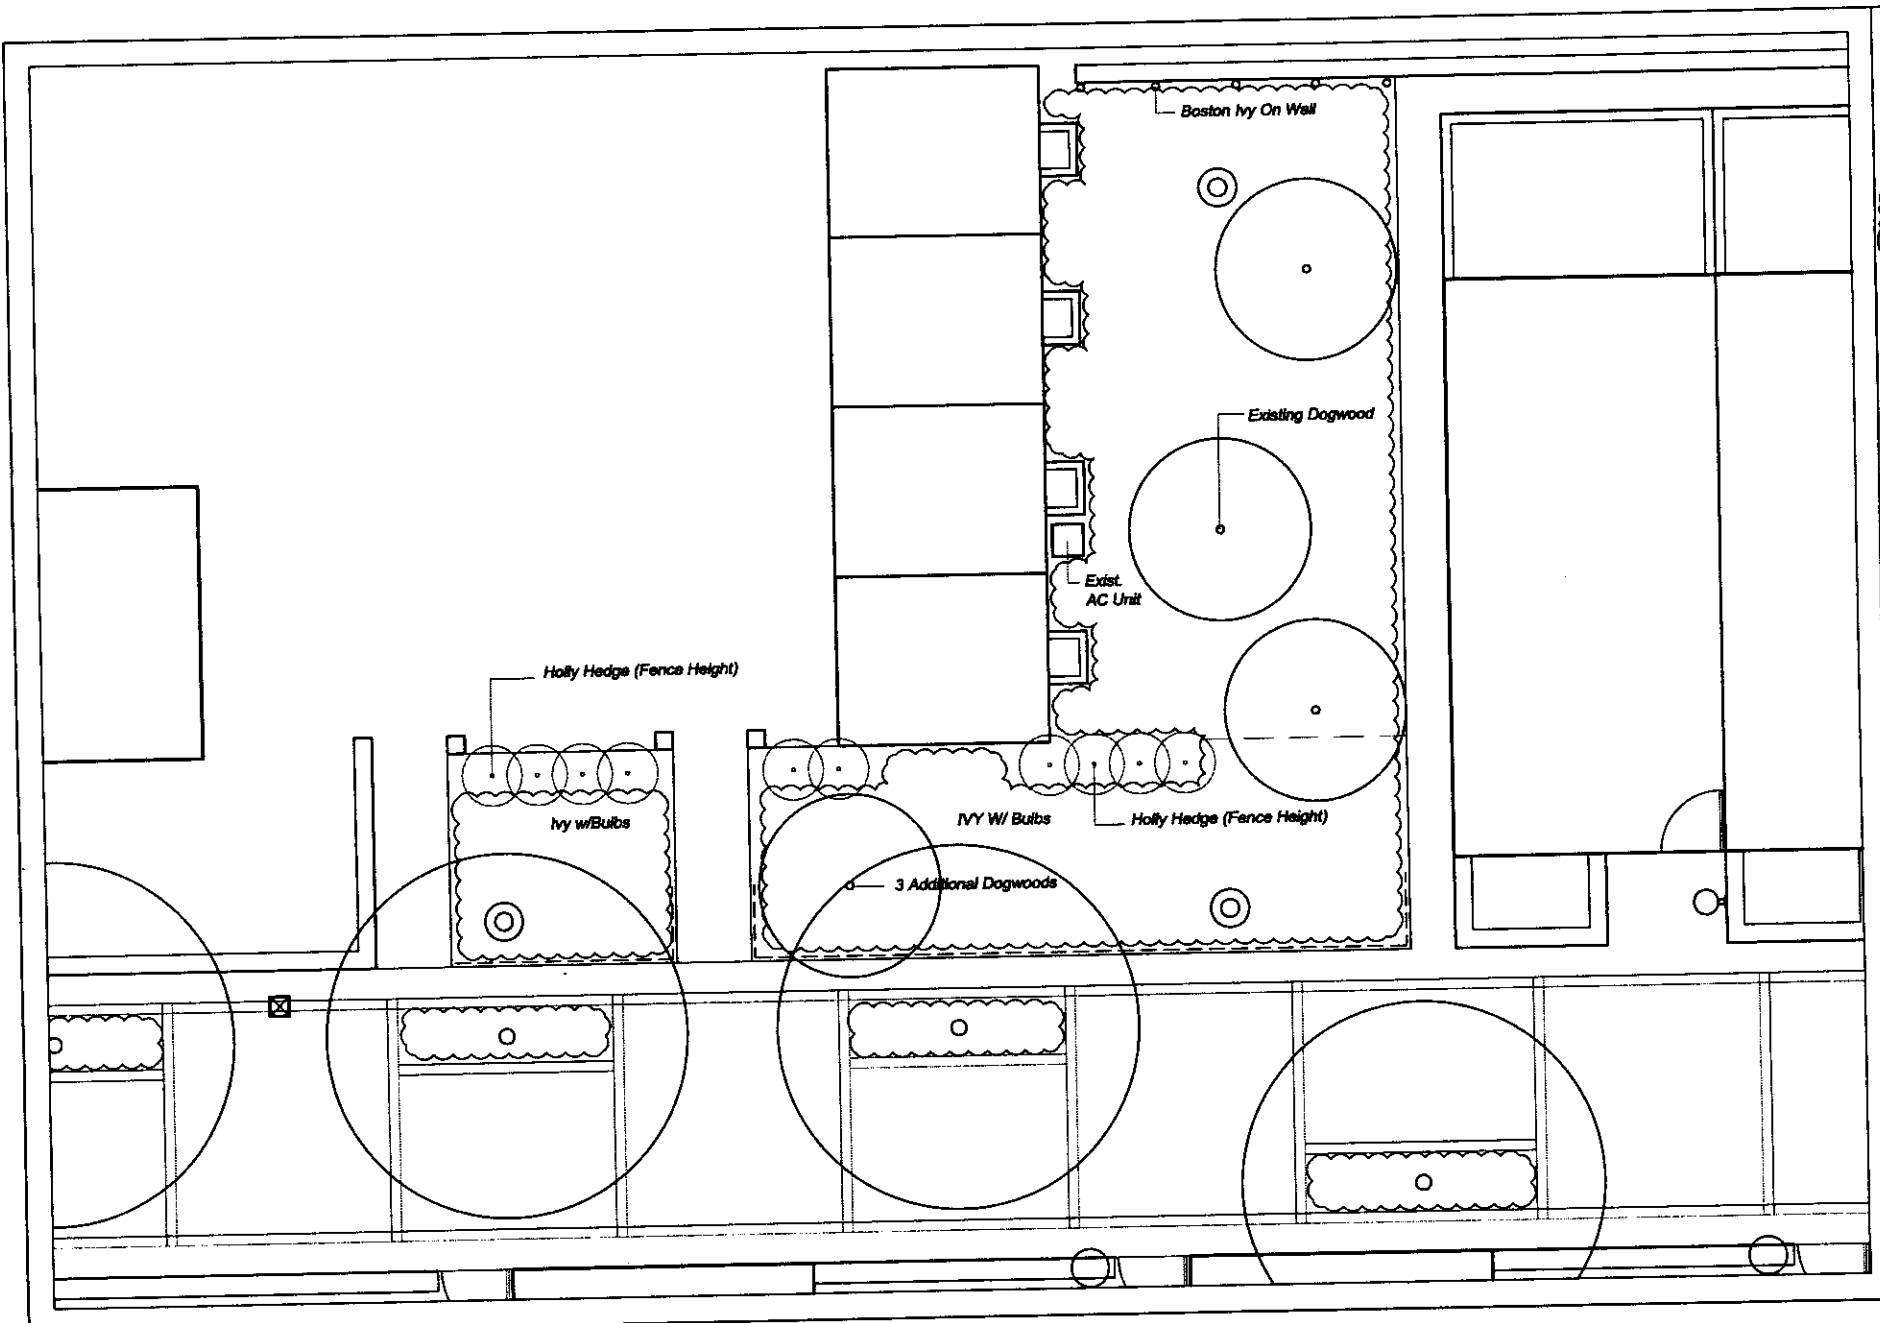

Gale Nurseries Inc.
 1718 Locust Street, Philadelphia, Pennsylvania, 19103
 Telephone: 215-261-1111
 Fax: 215-261-1112

REVISED

Bingham Court
 Philadelphia, PA, 19147

DESIGNED BY
 DRAWN BY
 DATE

BELL'S COURT
 DATE
 11-1-13